

# BLUESPRUCE TOWNHOMES



Interior Design by

T E A S E L W O O D





## SOUTHFACE VILLAGE AT OKEMO

Elegant, Joyful Mountain Living


Explore floor plans for our brand new, fully furnished 3, 4, and 5 bedroom luxury townhomes. Stunning light-filled architecture, beautiful rustic modern interiors, extraordinary views, gated security, and 200 private acres to play on await.

Scroll down for detailed imaging, floor plans, and video, and to be added to our Priority Sales List. In this latest construction phase only 12 will be available for sale.






SWATCH

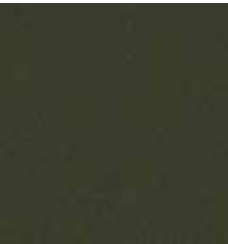

SWATCH






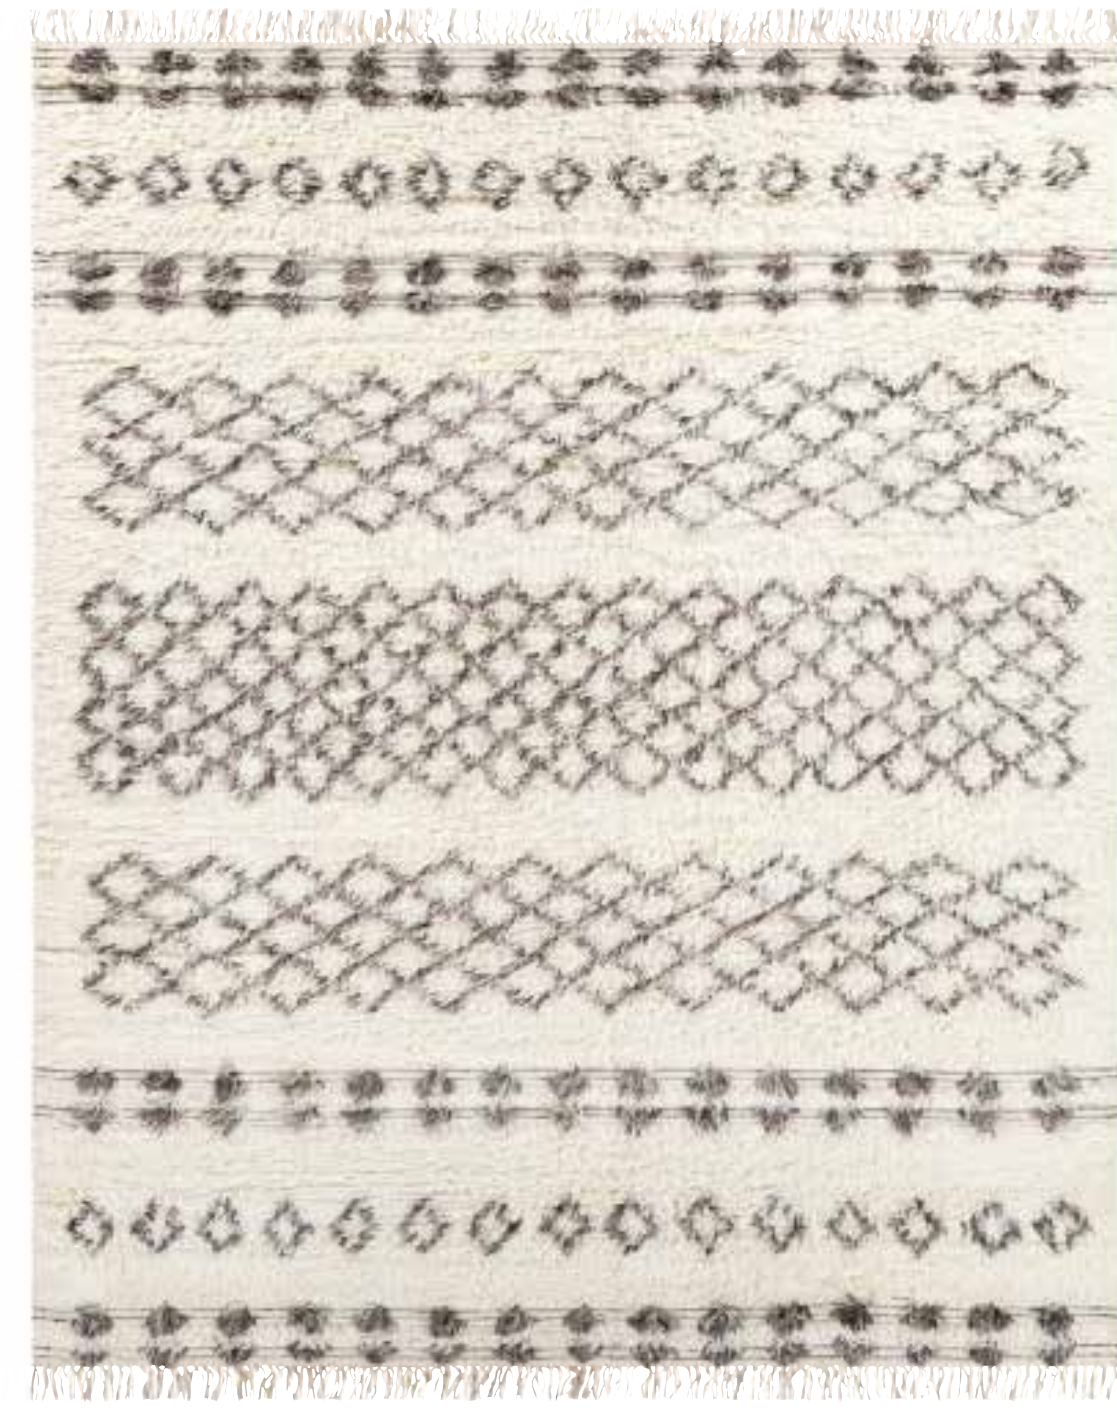







SWATCH

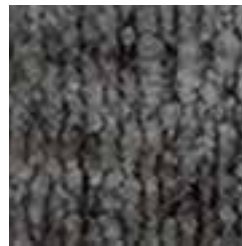

SWATCH

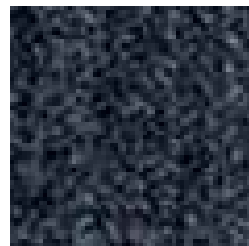

SWATCH

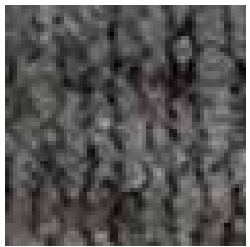








Kitchen Finishes



Island Cabinet

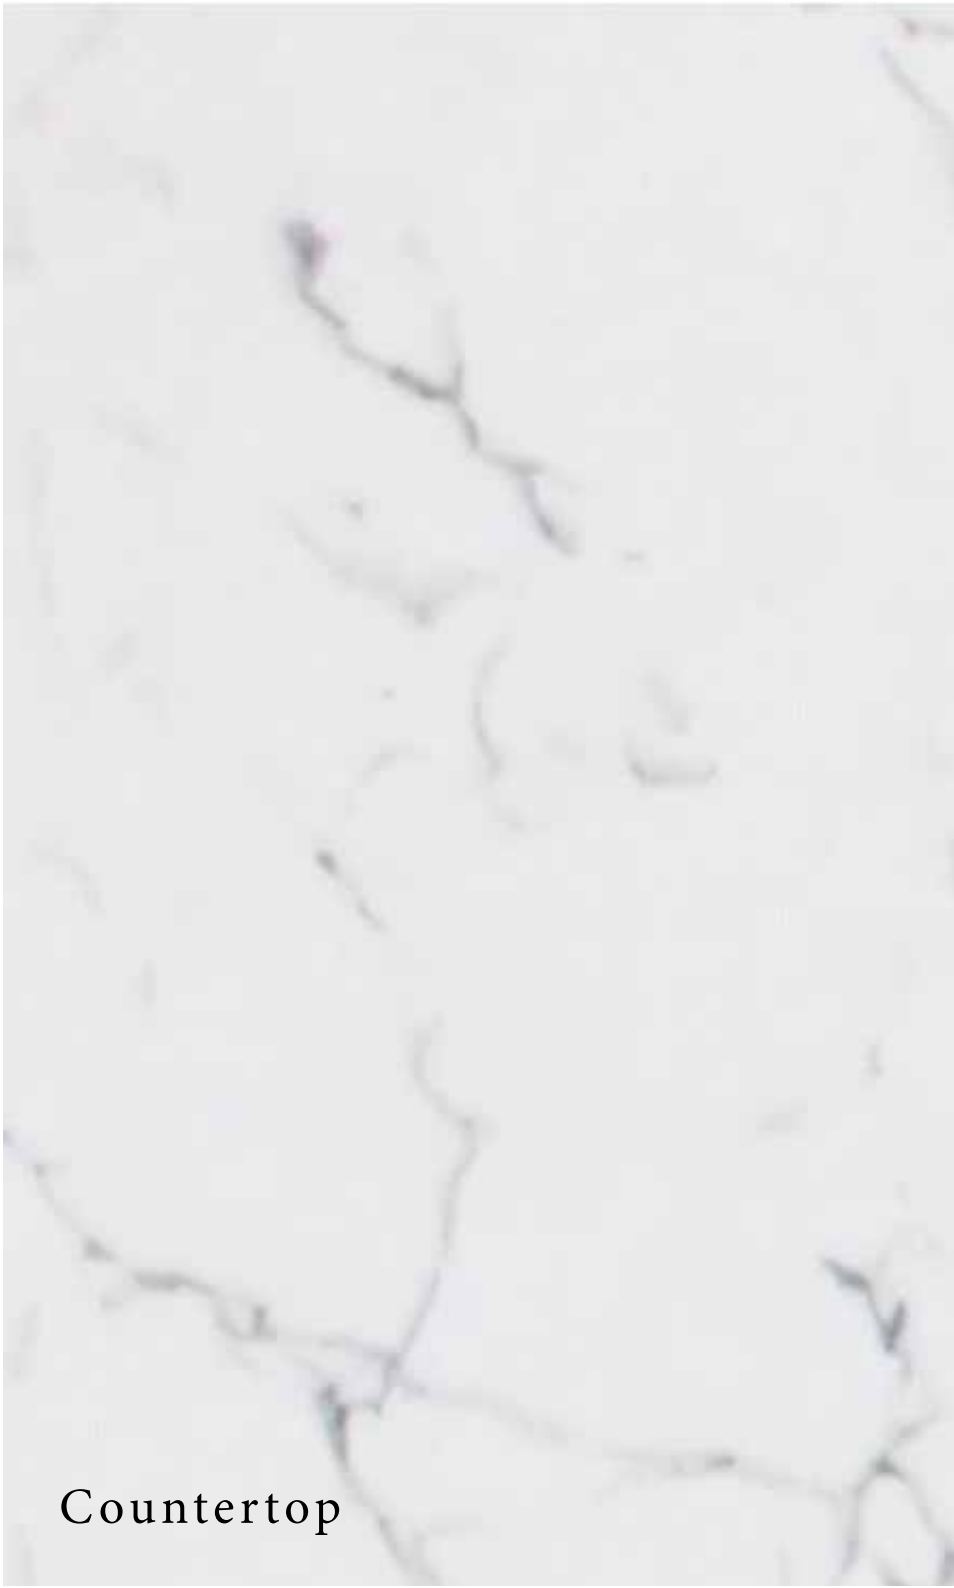

Countertop



Kitchen Cabinet



Backsplash



Chandelier



Pendant




Mudroom



Mudroom Floor





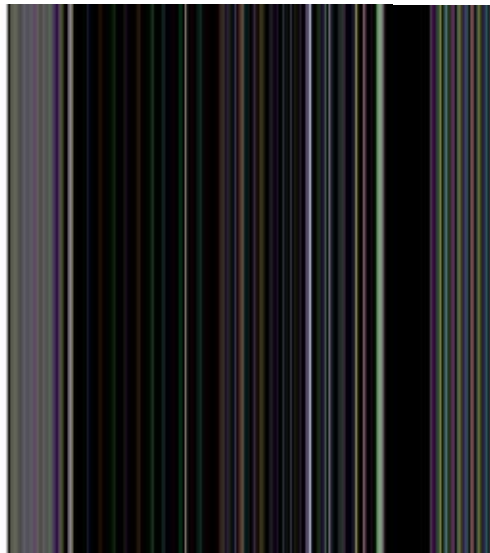

SWATCH





Bedroom 1



Bedroom 2











SWATCH





SWATCH



SWATCH








SHOWER FLOOR



FLOOR TILE



FLOOR TILE

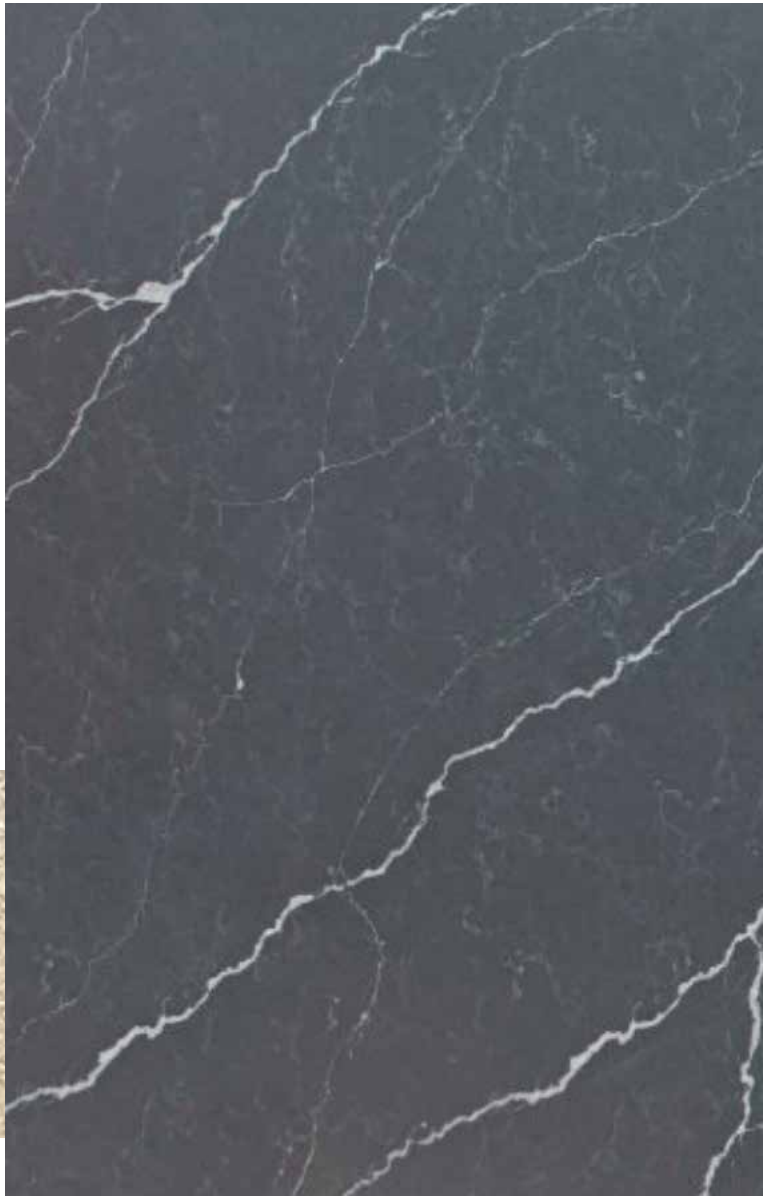



Primary Bathroom


FLOOR TILE






Upstairs Bathroom with Shower

Upstairs Bathroom with Tub

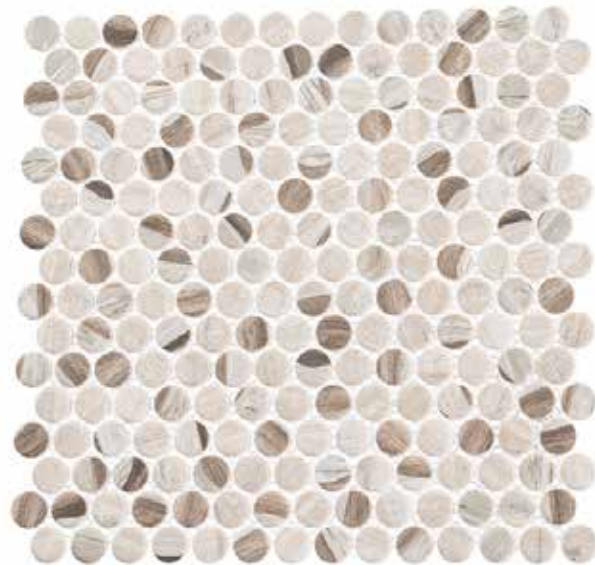


SHOWER FLOOR

FLOOR TILE

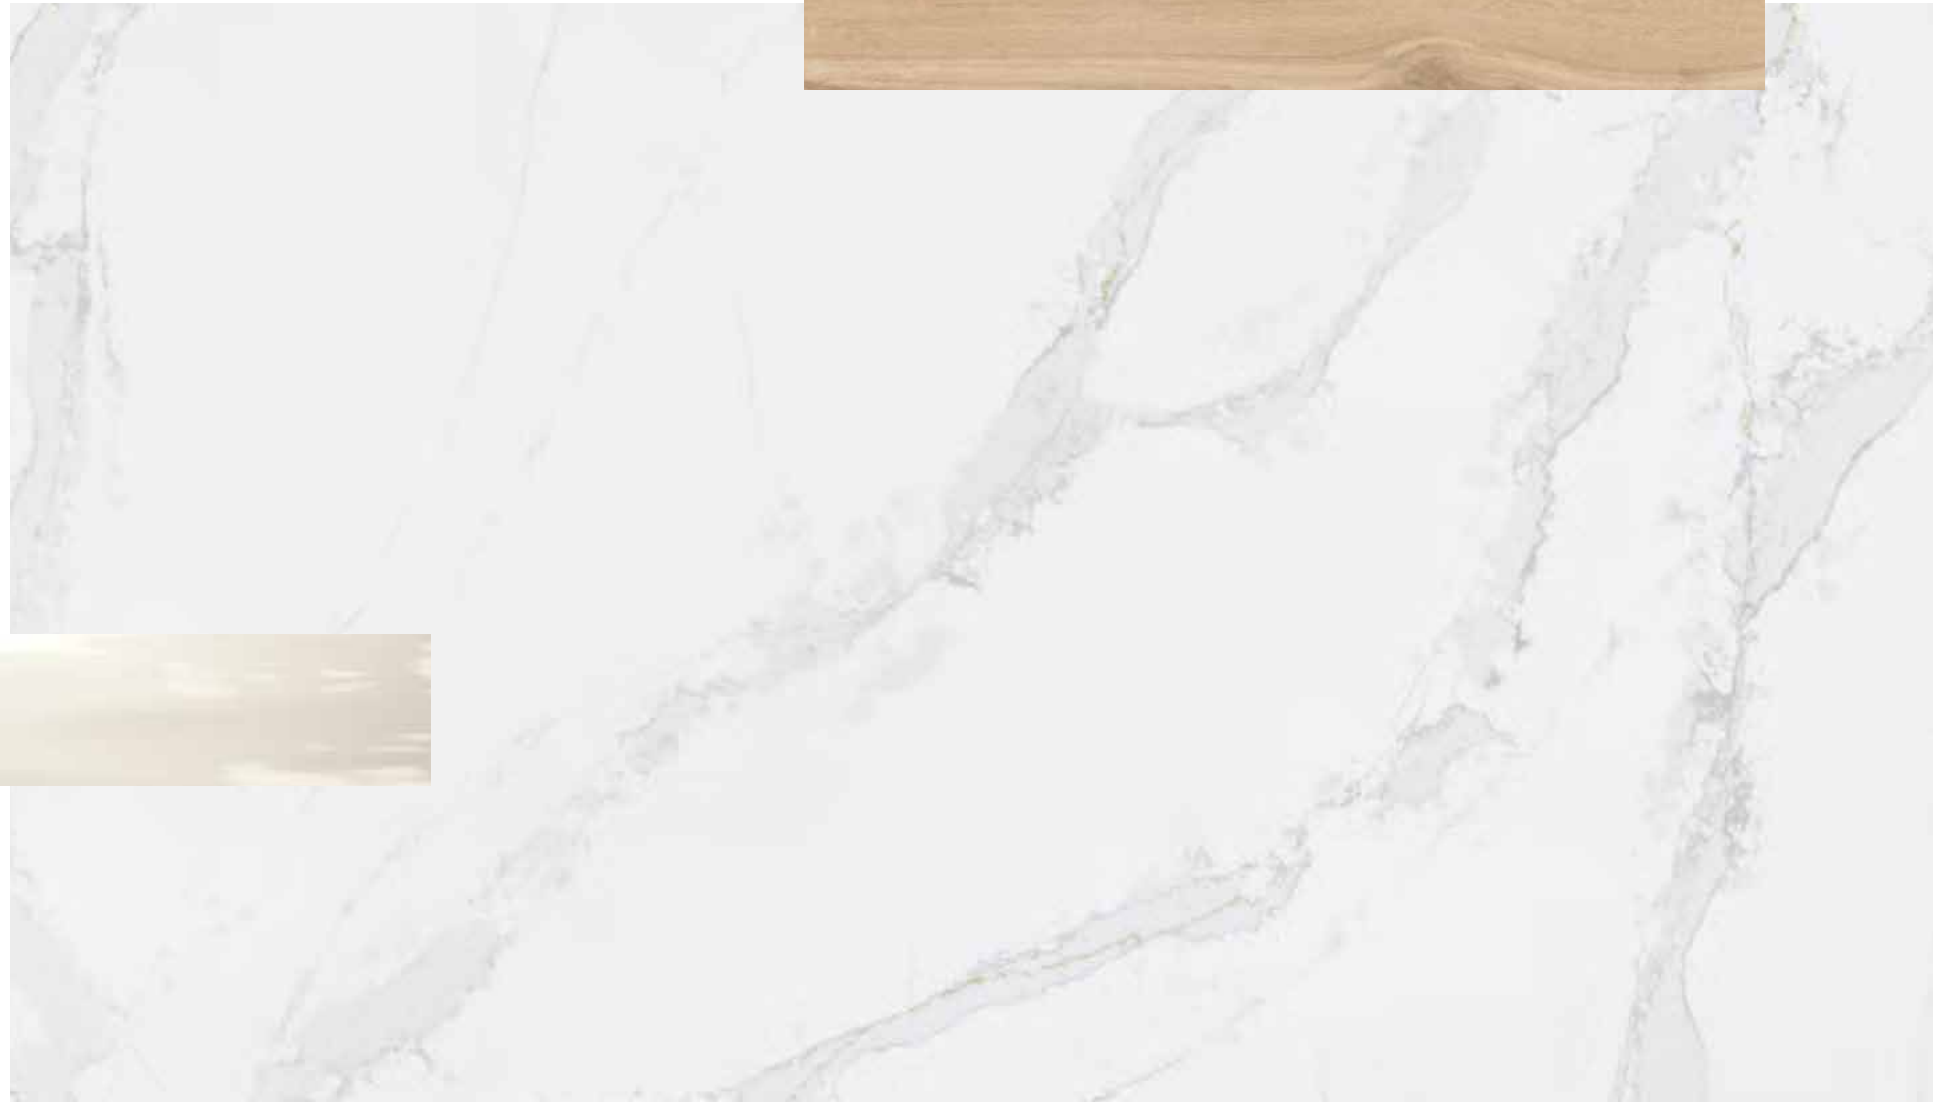

FLOOR TILE

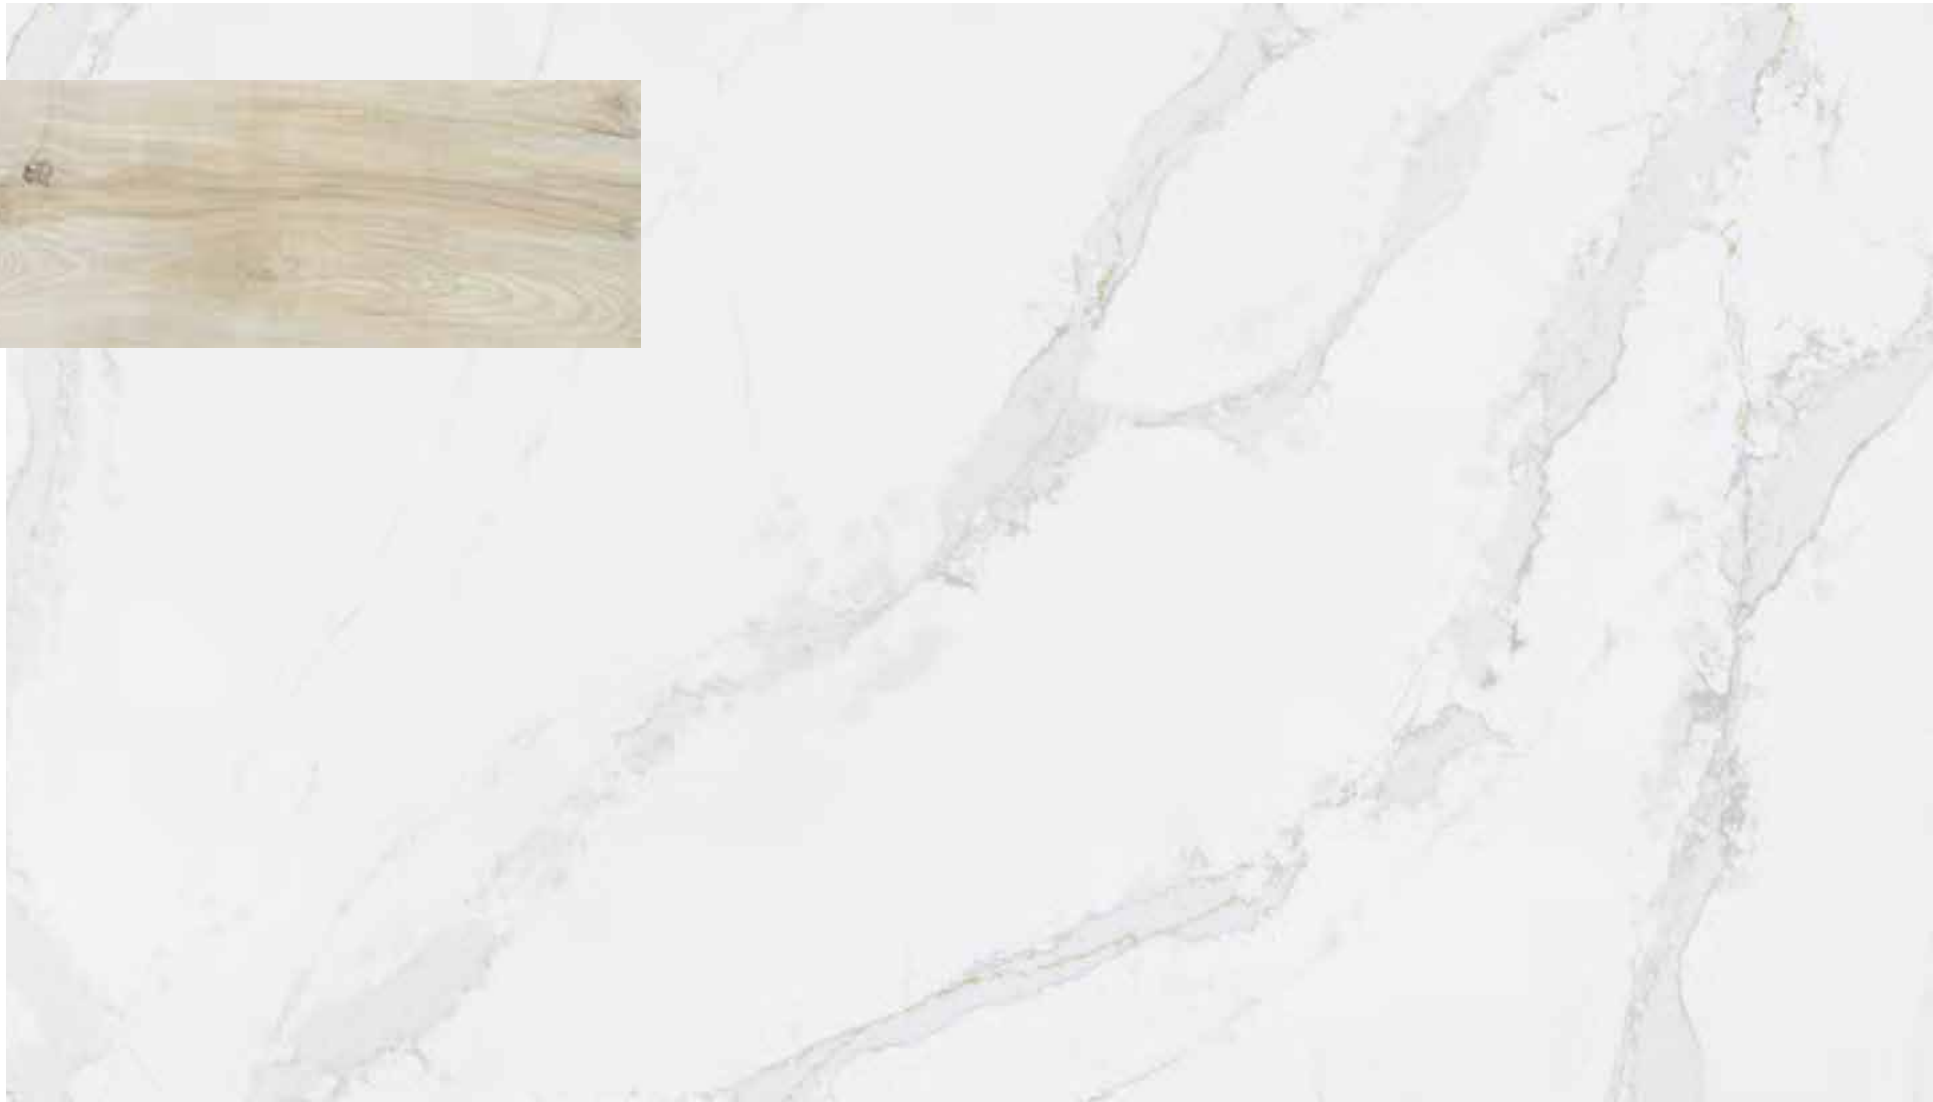




# neutral



ACCESSORY  
PACKAGE

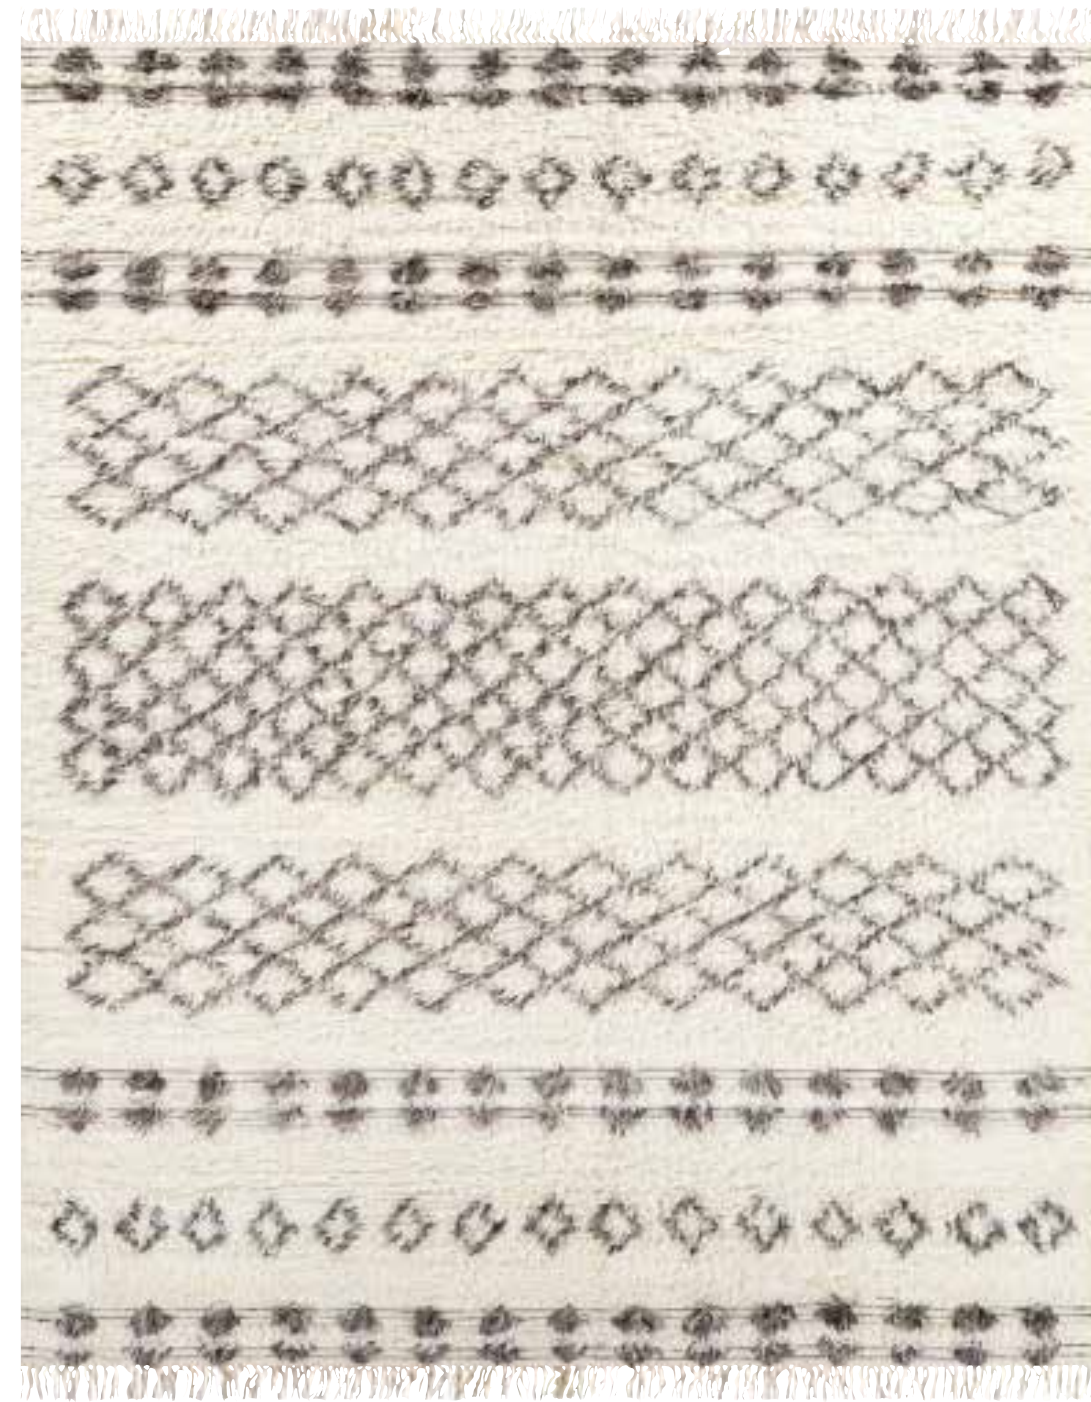



blue

ACCESSORY  
PACKAGE







BLUESPRUCE TOWNHOMES  
A | B | C | D

SOUTHFACE VILLAGE BLUE SPRUCE TOWNHOMES  
SOUTHFACE VILLAGE AT OKEMO  
LUDLOW, VERMONT



LEVEL 1, UNIT TYPE A  
Scale: 1/4" = 1'



LEVEL 2, UNIT TYPE A  
Scale: 1/4" = 1'



SOUTHFACE VILLAGE BLUE SPRUCE TOWNHOMES  
SOUTHFACE VILLAGE AT OKEMO  
LUDLOW, VERMONT



LEVEL 1, UNIT TYPE B  
Scale: 1/4" = 1'




LEVEL 2, UNIT TYPE B  
Scale: 1/4" = 1'


SOUTHFACE VILLAGE BLUE SPRUCE TOWNHOMES  
SOUTHFACE VILLAGE AT OKEMO  
LUDLOW, VERMONT



LEVEL 1, UNIT TYPE C  
Scale: 1/4" = 1'

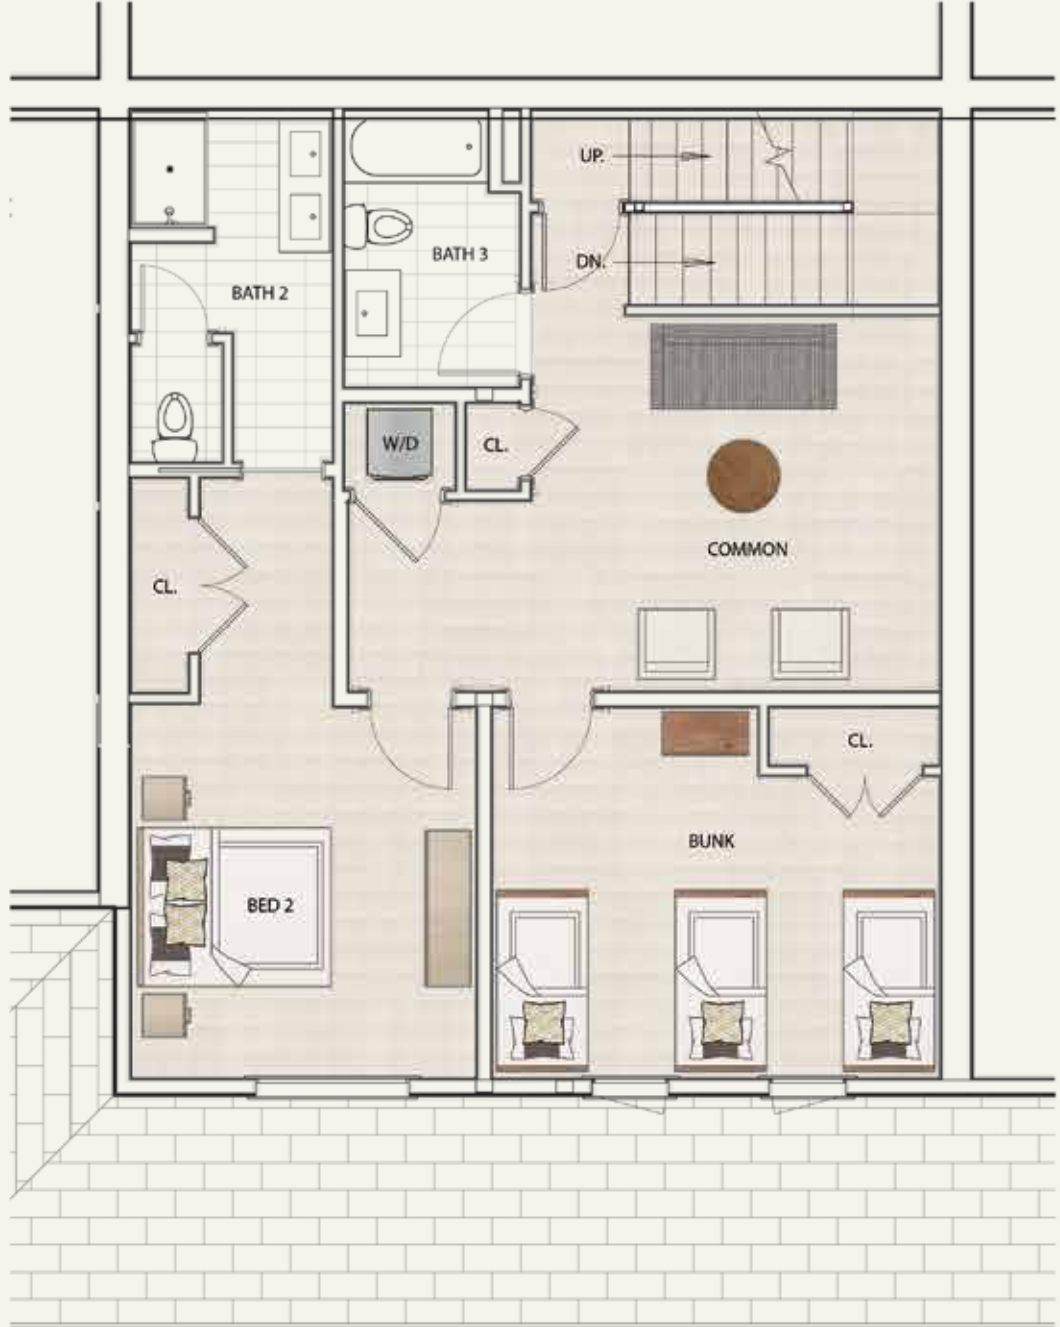

LEVEL 2, UNIT TYPE C  
Scale: 1/4" = 1'

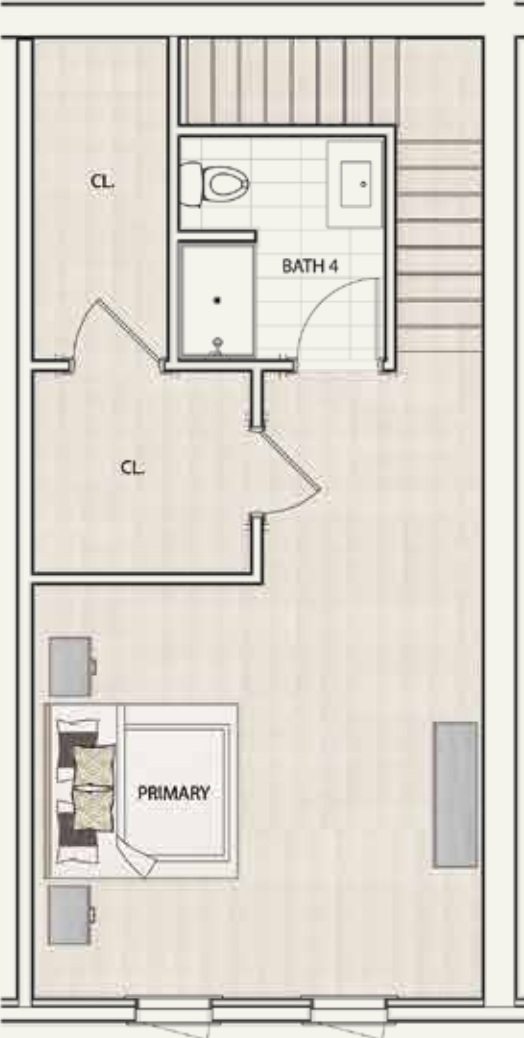

LEVEL 3, UNIT TYPE C  
Scale: 1/4" = 1'



SOUTHFACE VILLAGE BLUE SPRUCE TOWNHOMES  
SOUTHFACE VILLAGE AT OKEMO  
LUDLOW, VERMONT



LEVEL 1, UNIT TYPE D  
Scale: 1/4" = 1'



LEVEL 2, UNIT TYPE D  
Scale: 1/4" = 1'







SOUTHFACE VILLAGE

T E A S E L W O O D

